

**PROPOSED NEW  
RELOCATABLE  
CLASSROOM  
LOCATIONS  
CLOUDED IN RED**


**EXISTING  
RELOCATABLE  
CLASSROOM  
UNITS**



**WALTER L. PARSLEY ELEMENTARY SCHOOL**  
 3530 MASONBORO LOOP ROAD  
 WILMINGTON, NORTH CAROLINA 28409


| NO. | REVISION | DATE |
|-----|----------|------|
|     |          |      |
|     |          |      |
|     |          |      |
|     |          |      |
|     |          |      |

**HAGGETT ENGINEERING ASSOCIATES, INC.**  
 5307 SOUTH COLLEGE ROAD, SUITE 2B  
 WILMINGTON, NORTH CAROLINA 28412  
 PHONE: (910) 397-0808  
 LICENSE NO.: C-1111

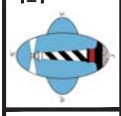

PROJECT NO. 17-1023  
 DESIGN: DOUG HAGGETT  
 CHECKED BY: [ ]  
 DATE: 15NOV2017  
 SCALE: AS SHOWN

DRAWING:  
**C.1.0**

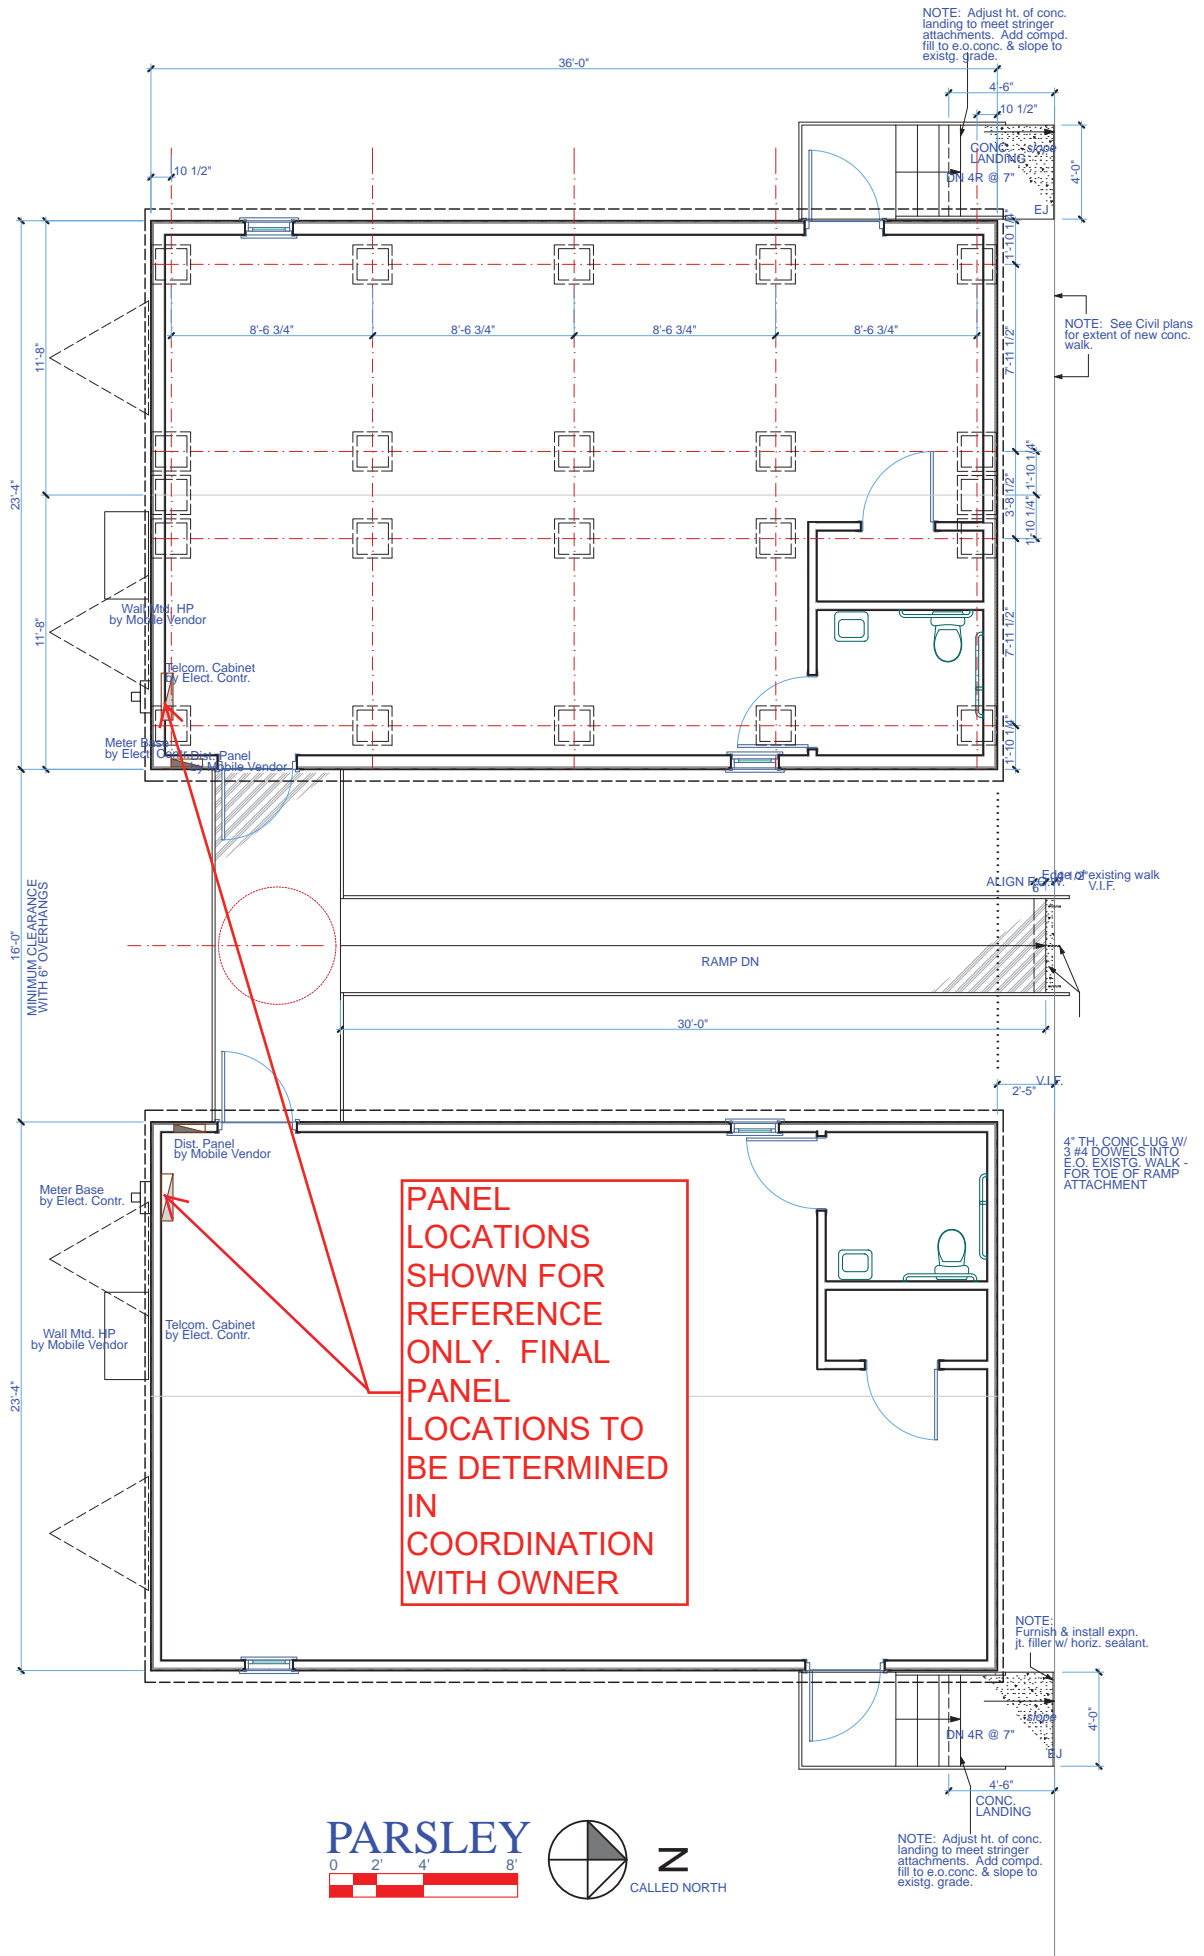

**PANEL  
LOCATIONS  
SHOWN FOR  
REFERENCE  
ONLY. FINAL  
PANEL  
LOCATIONS TO  
BE DETERMINED  
IN  
COORDINATION  
WITH OWNER**